
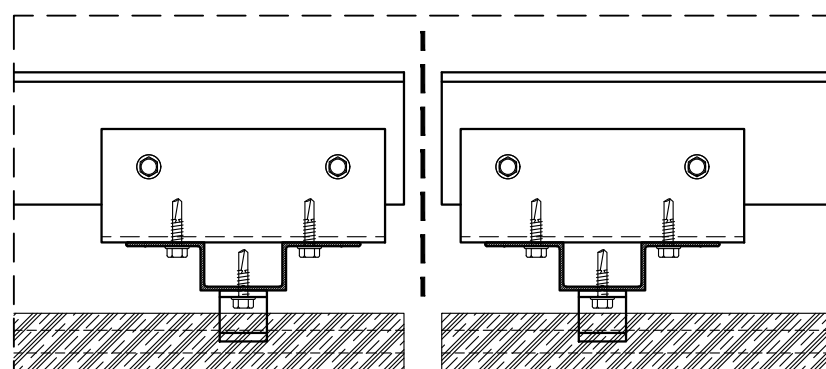
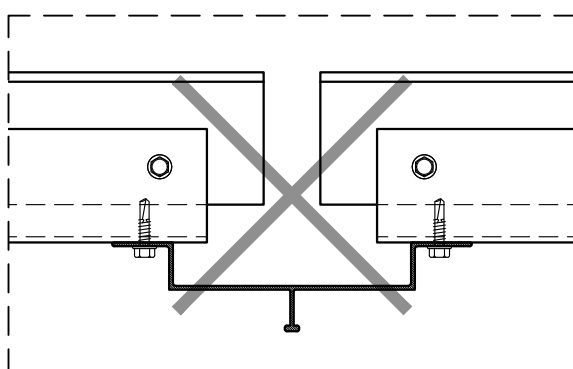
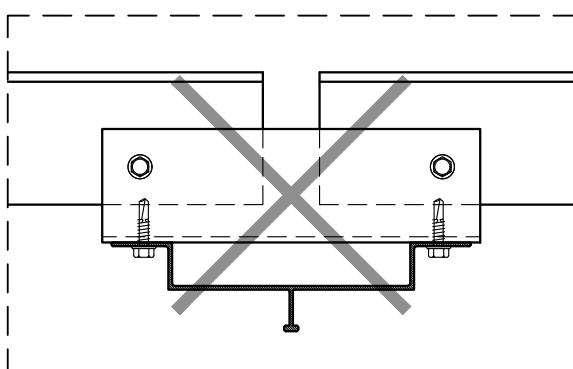


PLAN DETAIL

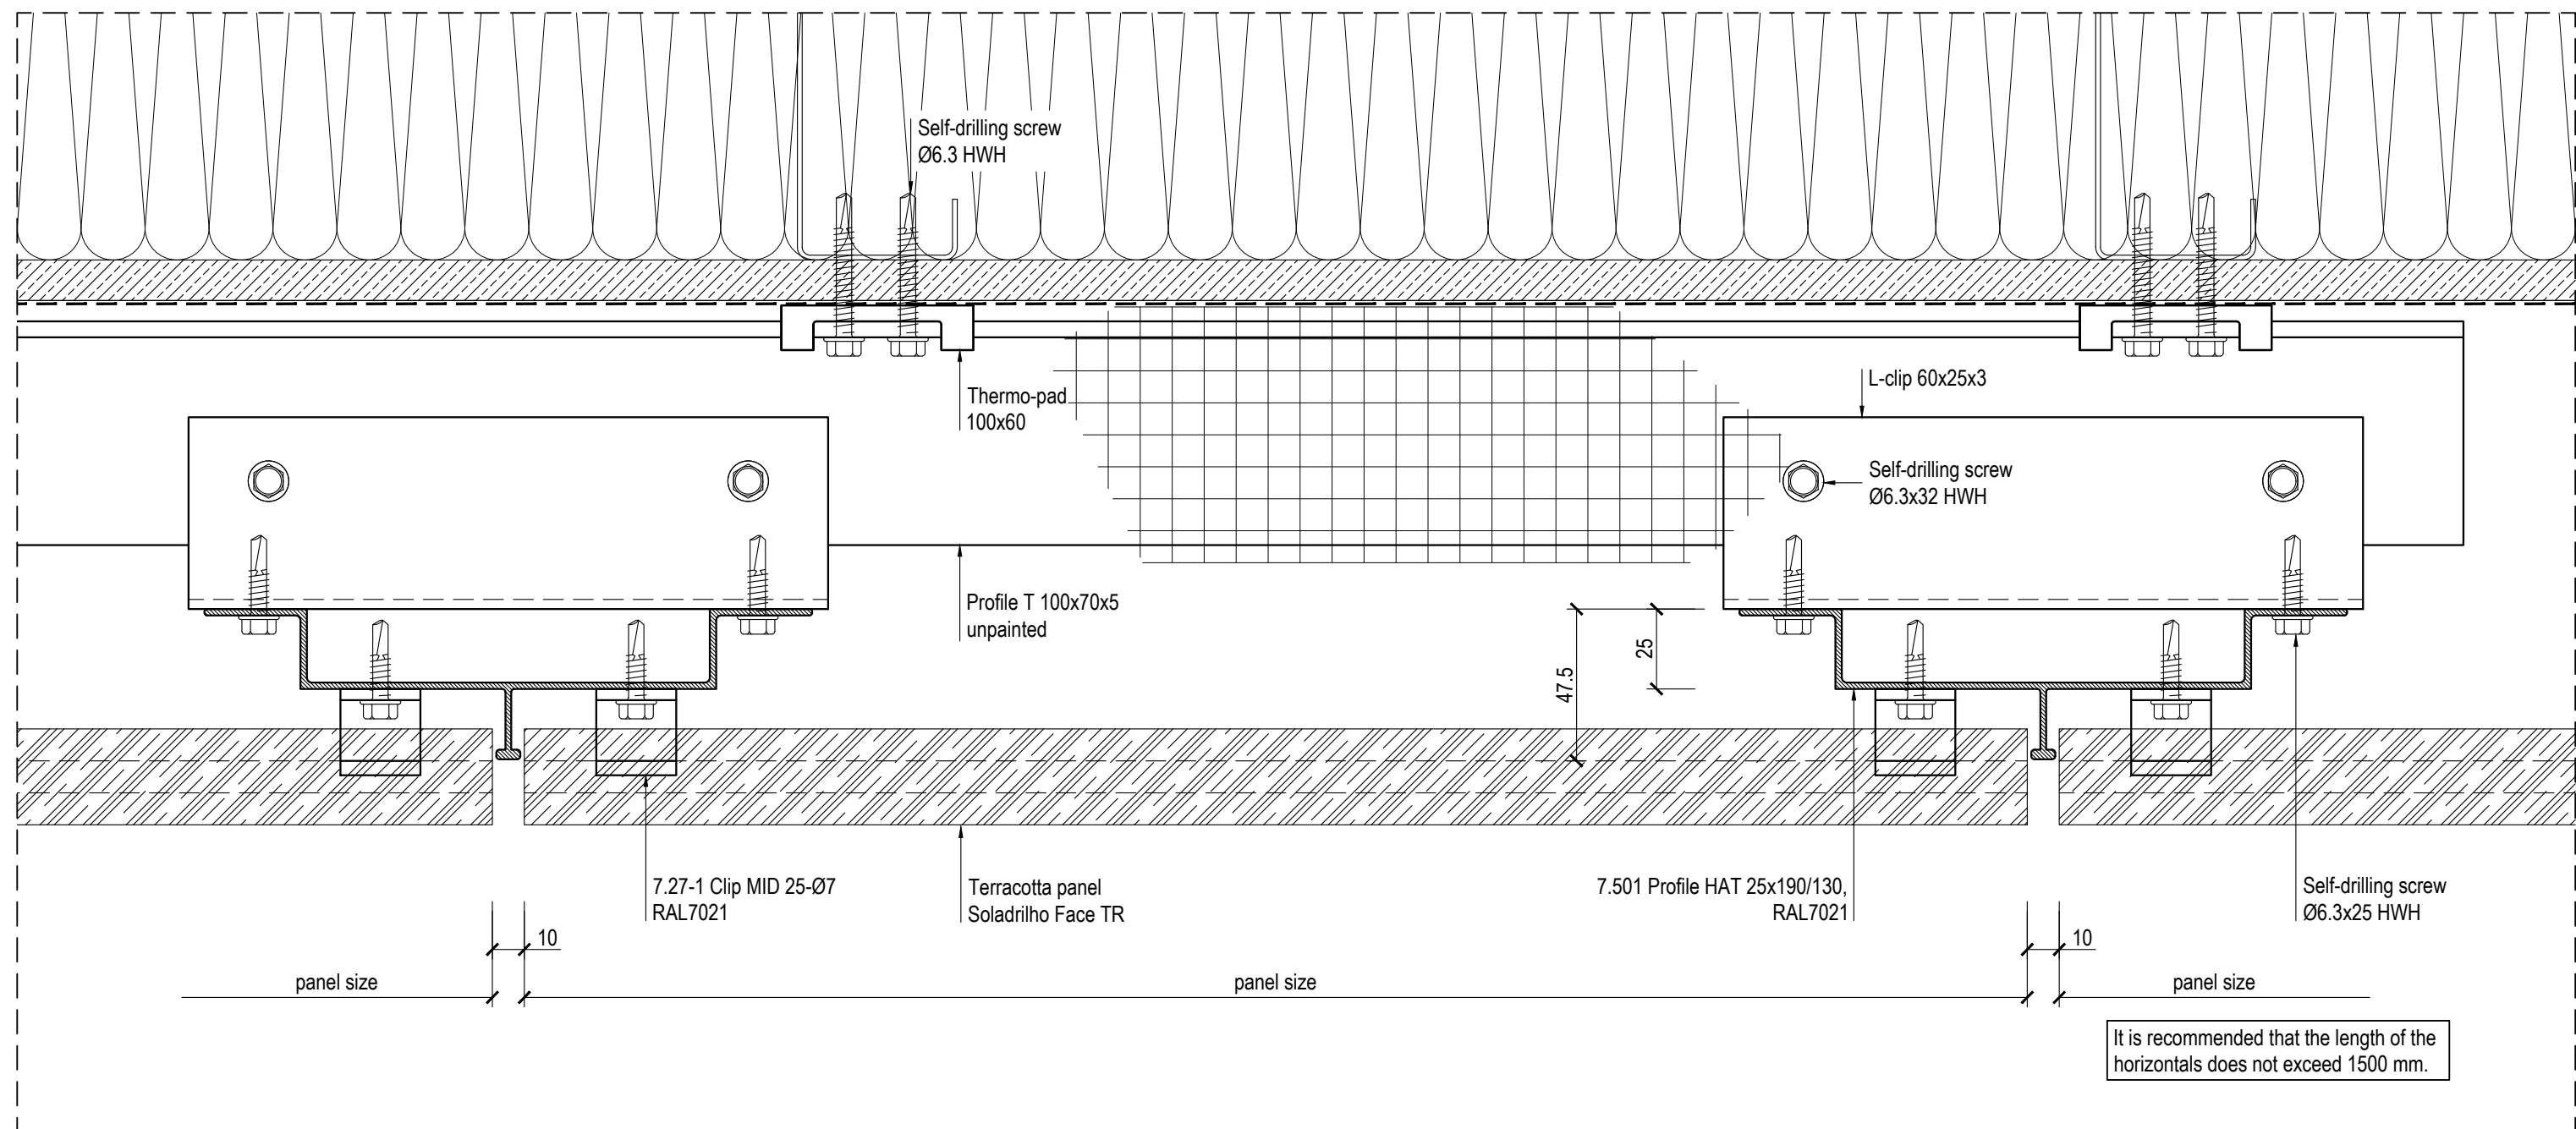


The horizontals and the panels should not bridge across building movement and seismic joints.


GENERAL NOTES

Movement joints in rails and panels must allow for thermal expansion of the cladding system's components and the movement of the building structure. The maximum length of the rails, as well as the number and spacing of attachment points should be specified by project-specific calculations. All fasteners should be 300 series stainless steel or as recommended by the fastener's manufacturer for fasteners exposed to weather. Minimum spacing and edge distances of fasteners must comply with the applicable codes and manufacturer's requirements, and should be considered in the design.


PLAN DETAIL - OUTER CORNER

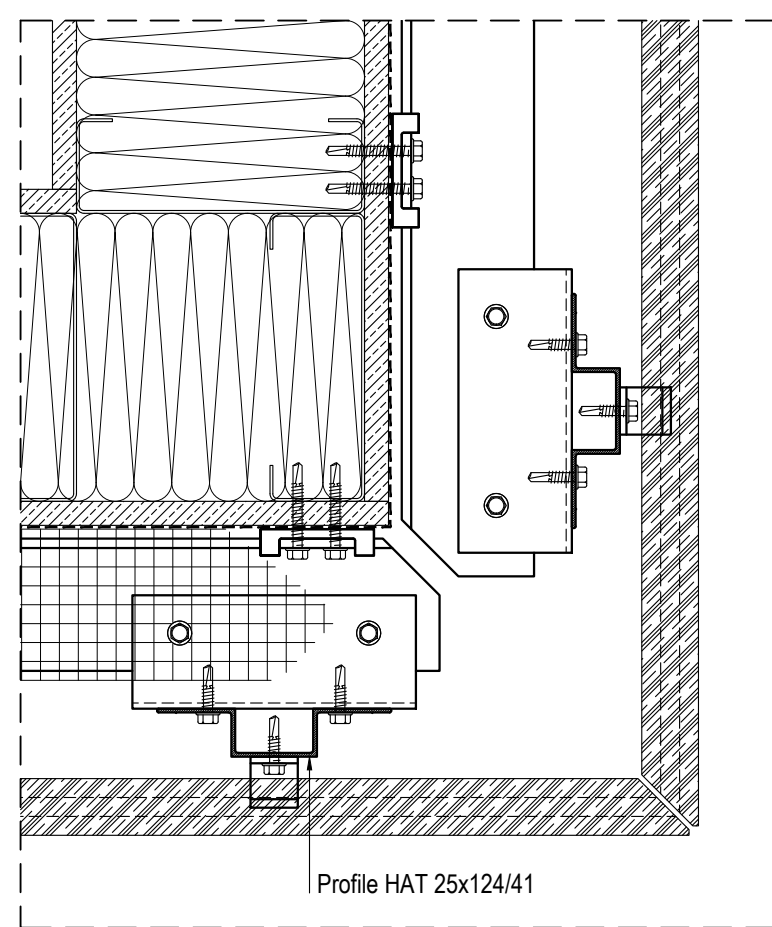


PLAN DETAIL - INNER CORNER

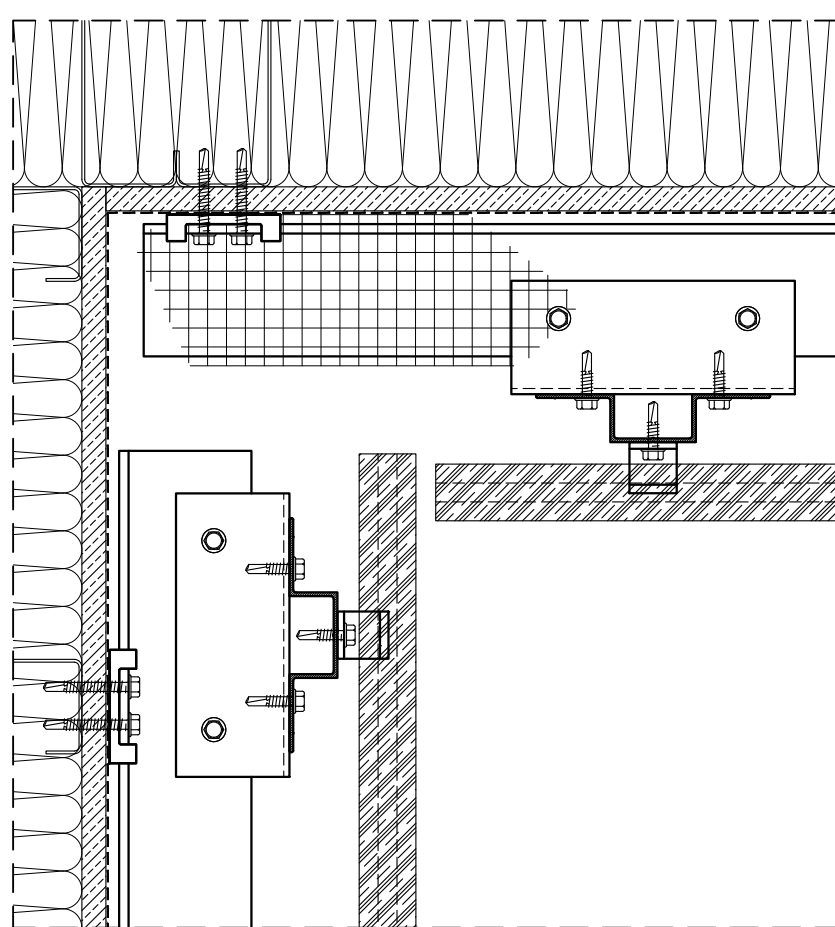

PLAN DETAIL - WINDOW JAMB

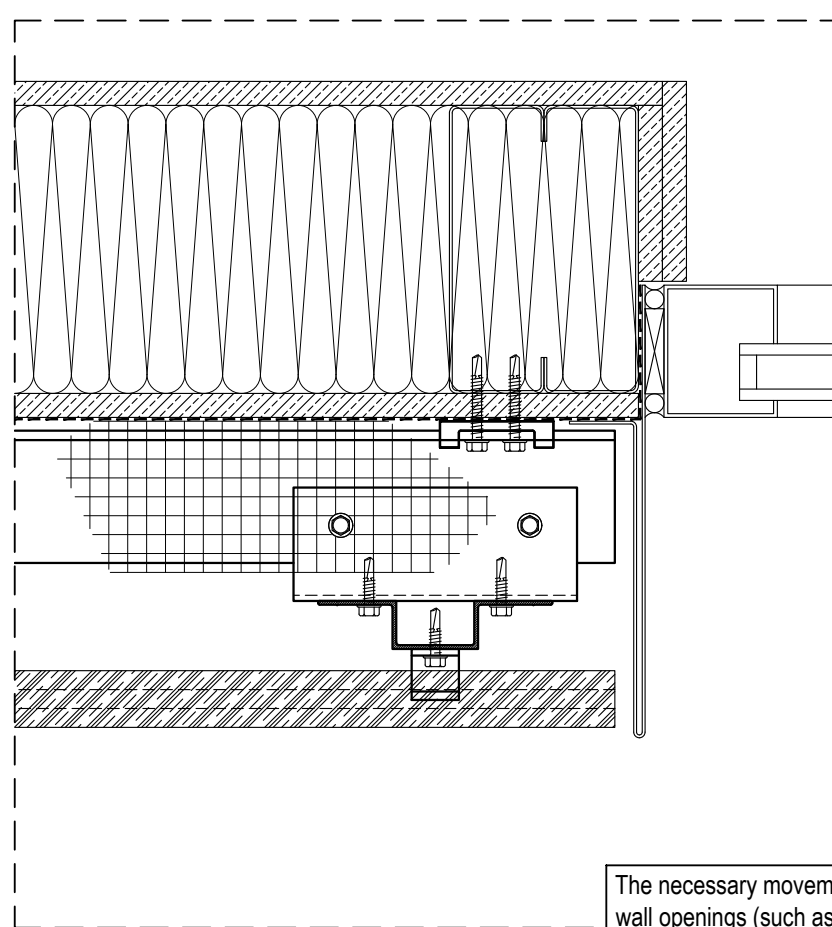


PLAN DETAIL - WINDOW JAMB

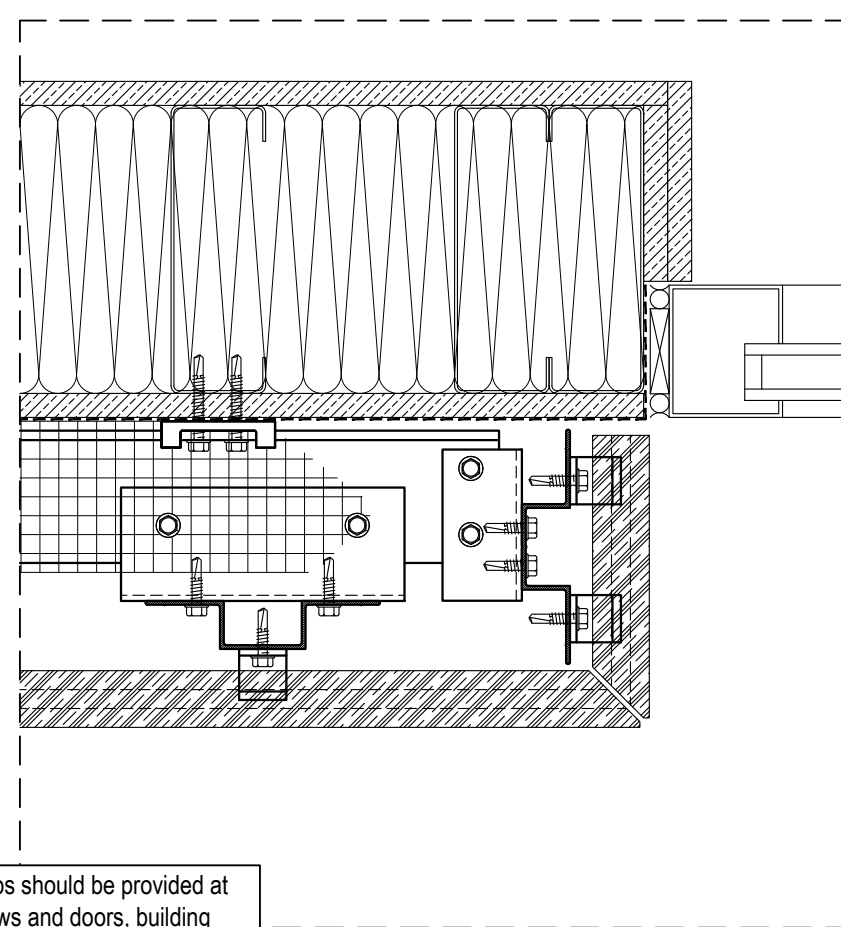


The necessary movement gaps should be provided at wall openings (such as windows and doors, building corners and setbacks, etc.) and adjacent materials.


SECTION DETAIL - BASE

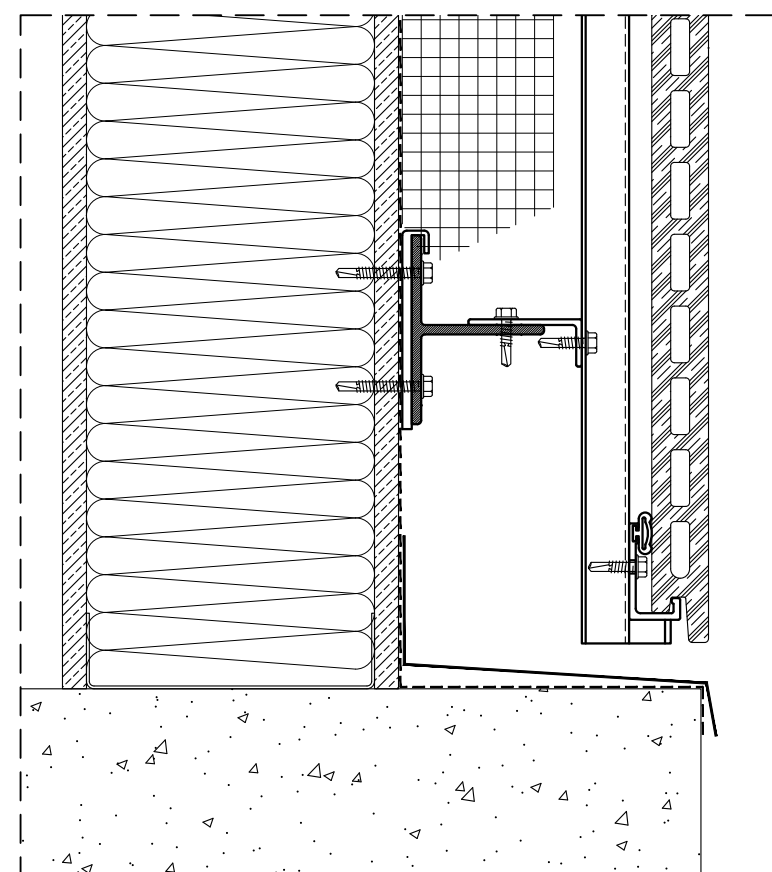


SECTION DETAIL - COPING

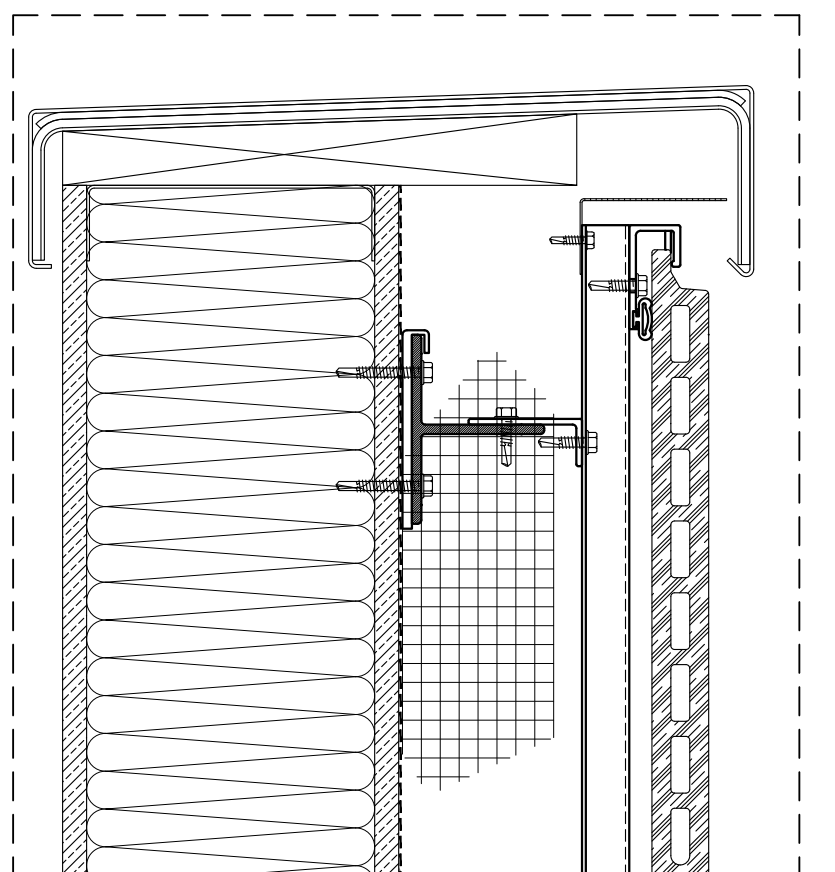


SECTION DETAIL - WINDOW HEAD

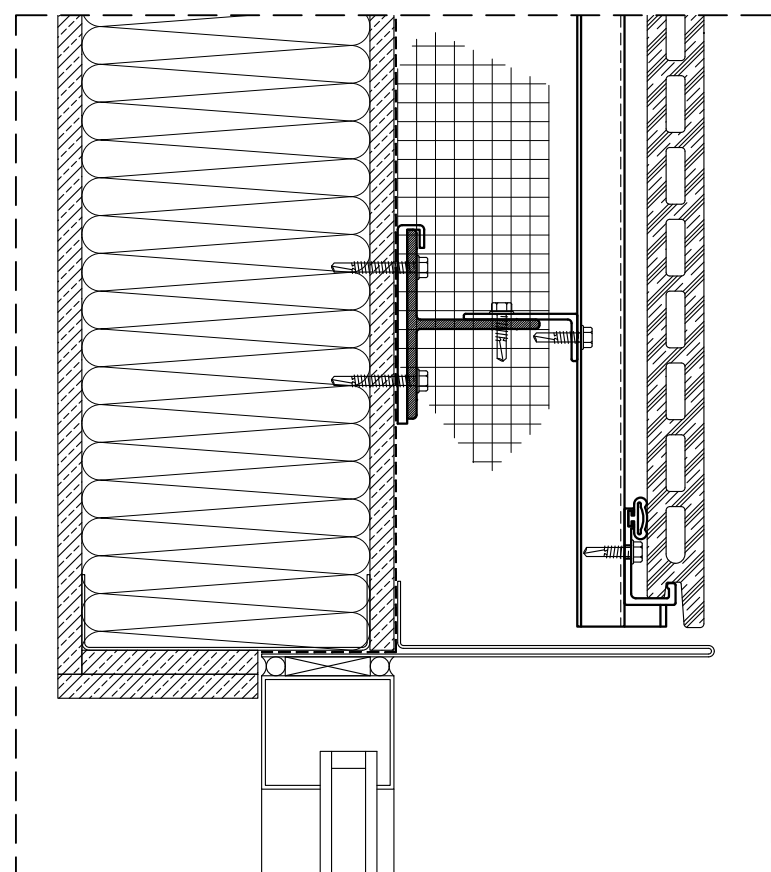

SECTION DETAIL - WINDOW SILL

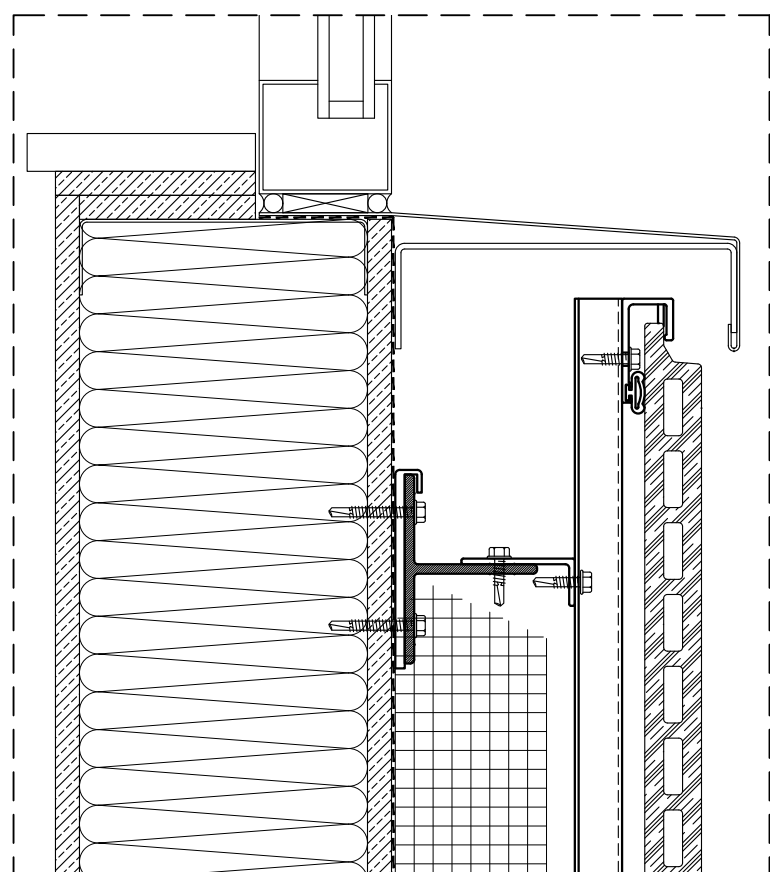

SECTION DETAIL

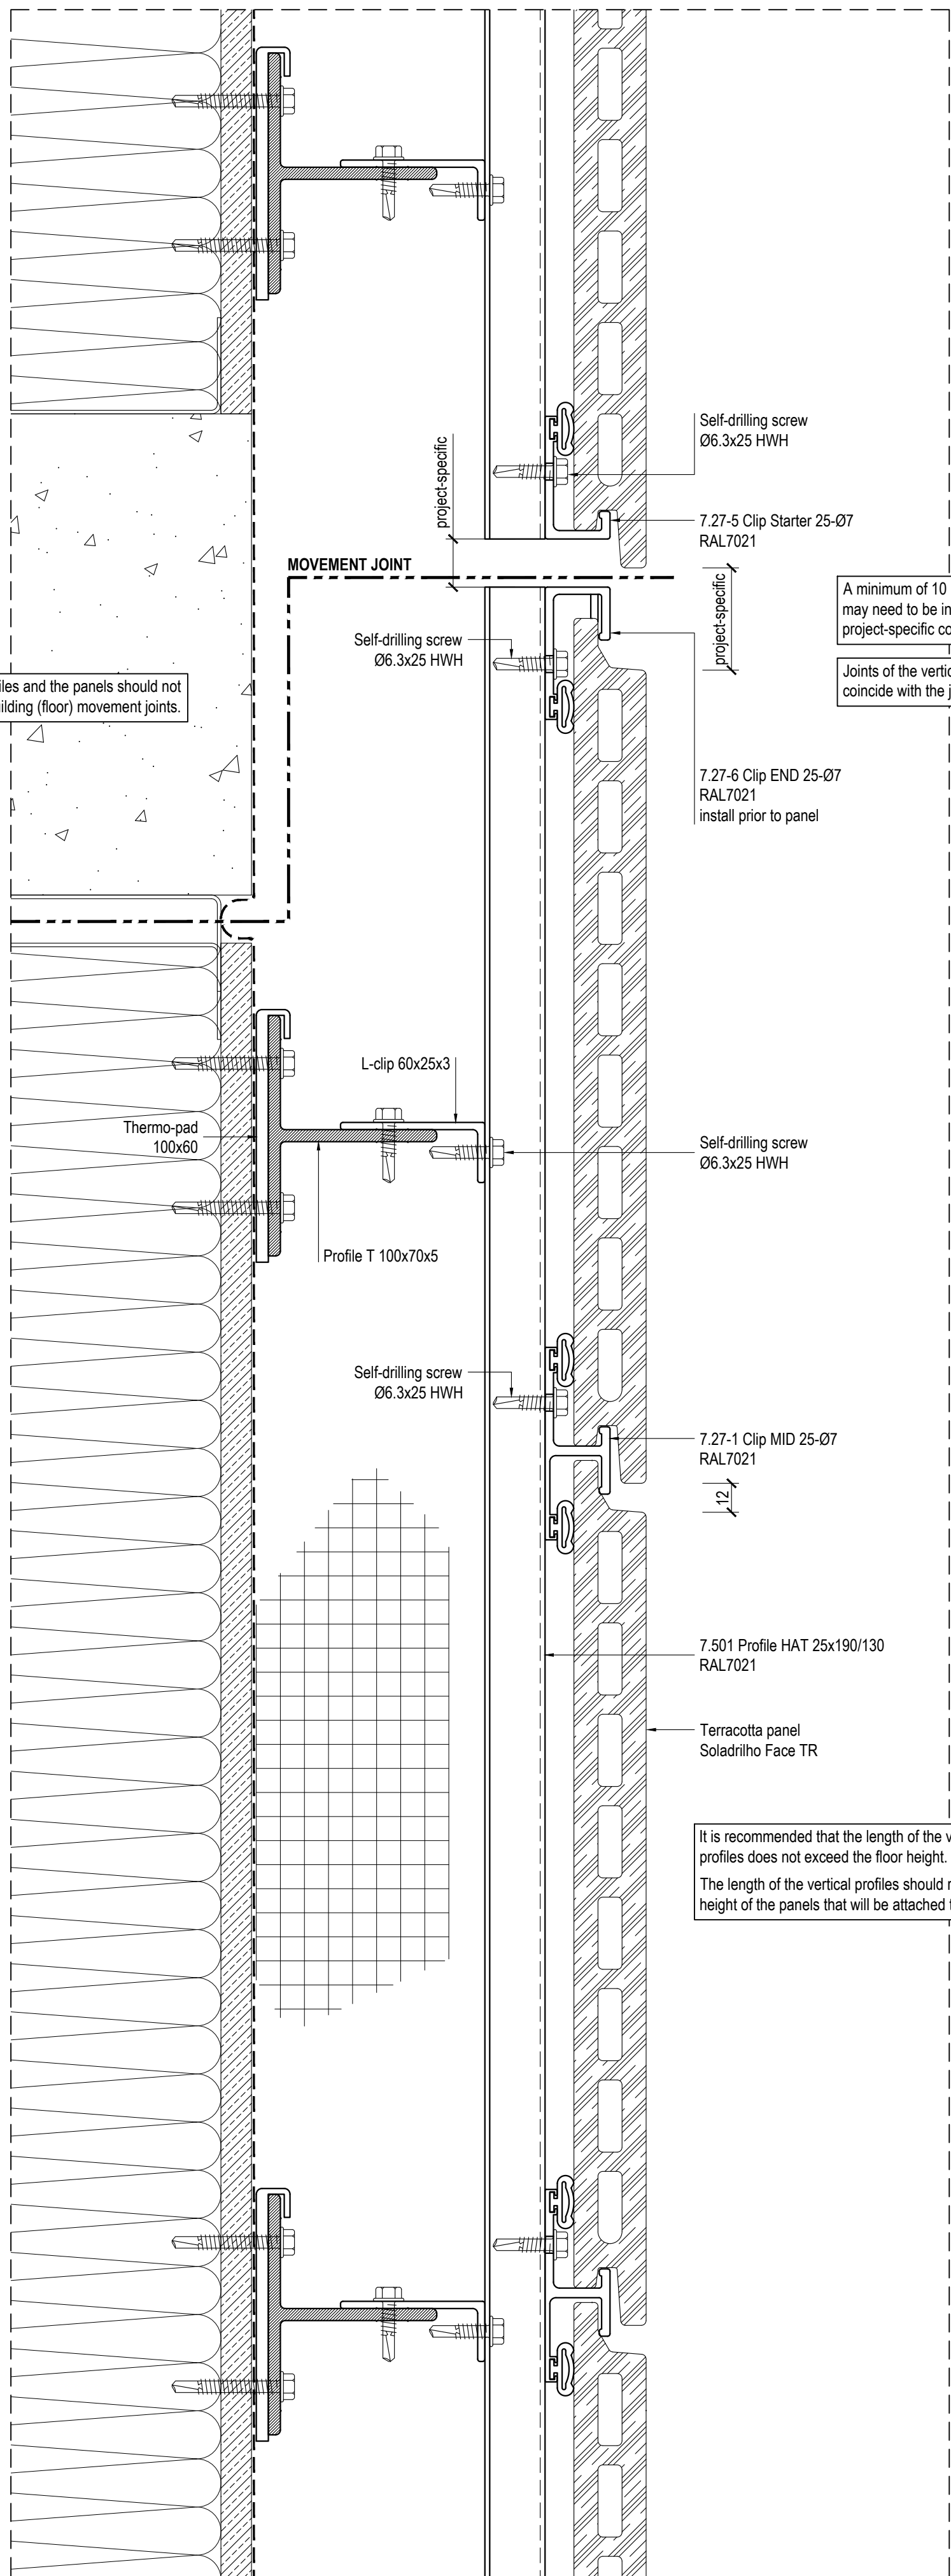

The vertical profiles and the panels should not bridge across building (floor) movement joints.

A minimum of 10 mm joint is recommended, but it may need to be increased depending on the project-specific conditions.

Joints of the vertical profiles should coincide with the joints of the panels.

7.27-6 Clip END 25-Ø7 RAL7021 install prior to panel

Self-drilling screw Ø6.3x25 HWH

7.27-1 Clip MID 25-Ø7 RAL7021

7.501 Profile HAT 25x190/130 RAL7021

Terracotta panel Soladriho Face TR

It is recommended that the length of the vertical profiles does not exceed the floor height. The length of the vertical profiles should reflect the height of the panels that will be attached to them.

TOP CLIP OPTIONS

